



REF:

LAGER: SB11

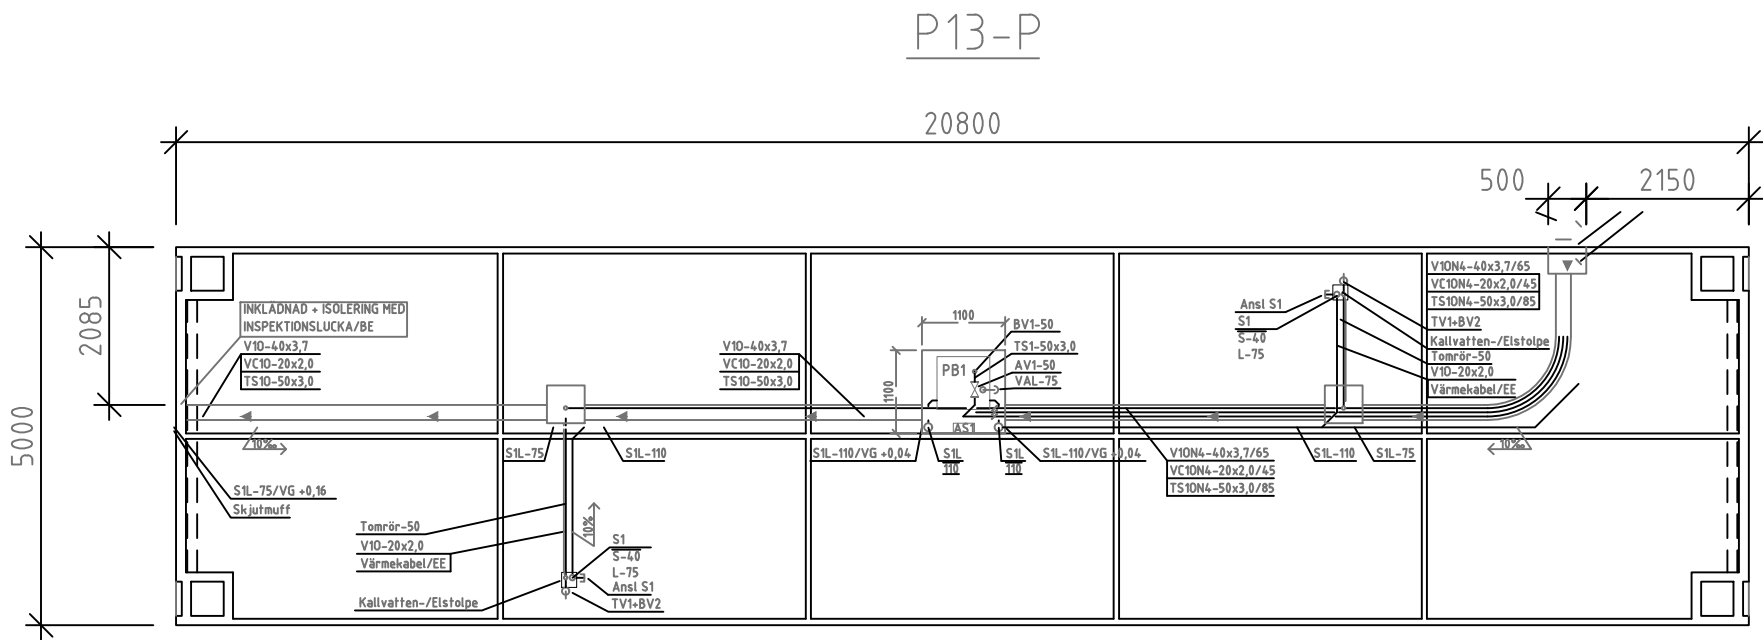

SKALA 1:100

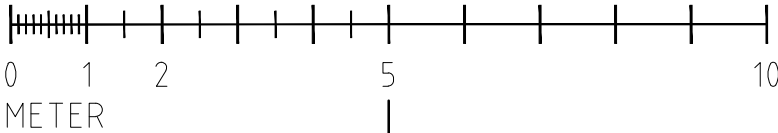

BET	ANT	ÄNDRINGEN AVSER	DATUM	SIGN	
PRELIMINÄRHANDLING					
This document must not be copied without Aquavilla Produktion AB written permission, and the contents thereof must not be imparted to a third party nor be used for any unauthorized purpose. Contravention will be prosecuted.					
			Aquavilla Produktion AB, Lisaviksvägen 1 593 50 Västervik Tel. + 46 (0)490 369 01 www.aquafloatinggroup.se		
UPPDRAG NR		RITAD/KONSTR AV	HANDLÄGGARE		
		AS			
DATUM		ANSVARIG			
2025-10-06		RB			
-Plan -Aqua-Ponton 2,8 x 5 (m)					
SKALA		NUMMER		BET	
1:100 (A3)		A-40-AP-001			