


SCALE 1/16" = 1' 0"
METRES
LENGTH OVER ALL: 60'-0" (18.29 M)
BREADTH (OVER FENDER): 12'-0" (3.66 M)
DRAFT: 2'-6" (0.76 M)

60 FT. WATER BUS GENERAL ARRANGEMENT & HULL DETAILS

BOUNTY BOATS LTD.
RIVERSIDE ESTATE,
BRUNDALL,
NORWICH NR13 5PW,
ENGLAND.

DRAWN: ANDREW EASTON
DECEMBER 1983.

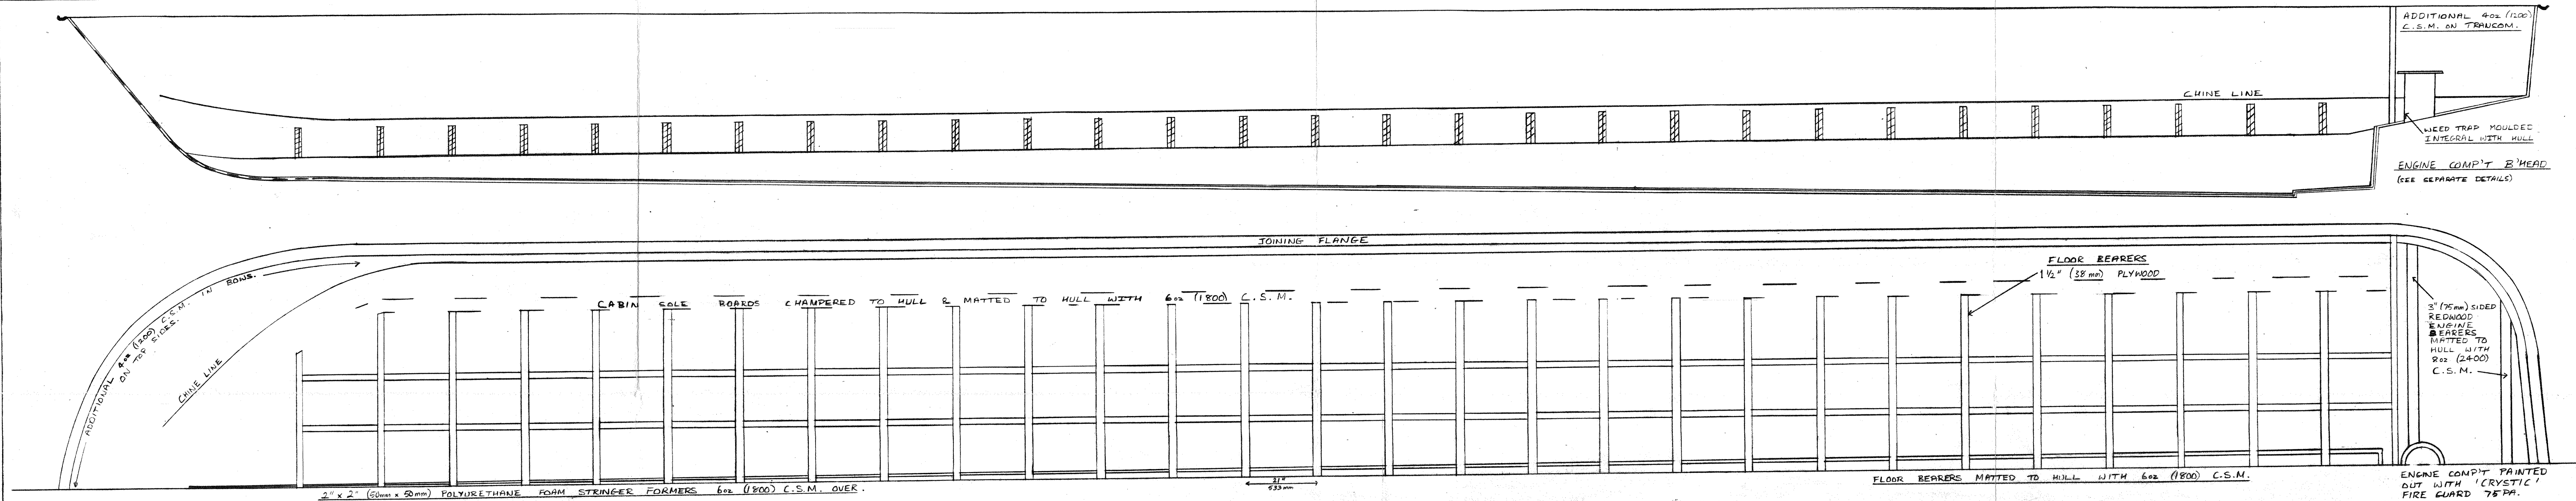

PLAN & ELEVATION OF HULL STIFFENING.

